


ARCHITECT

High Rock Design LLC
Westwood, Massachusetts
617.378.7882
smac@highrockdesign.com



APPLICANT

Carlisle Street Development LLC
Waban, Massachusetts
617.290.9943
vahey.mike@gmail.com

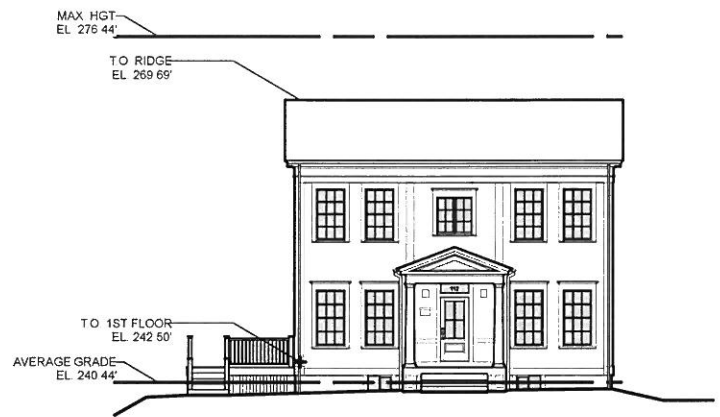


DESCRIPTION:
ZONING DISTRICT MR1 (MULTI-RESIDENCE)
BUILDING TYPE TWO-FAMILY DETACHED

FLOOR AREA RATIO:
LOT AREA 9196
MAX FAR .4926
MAX. SQ. FT. 4530
AS PLANNED .4926 4530

BUILDING HEIGHT

LOT & BUILDING INFO

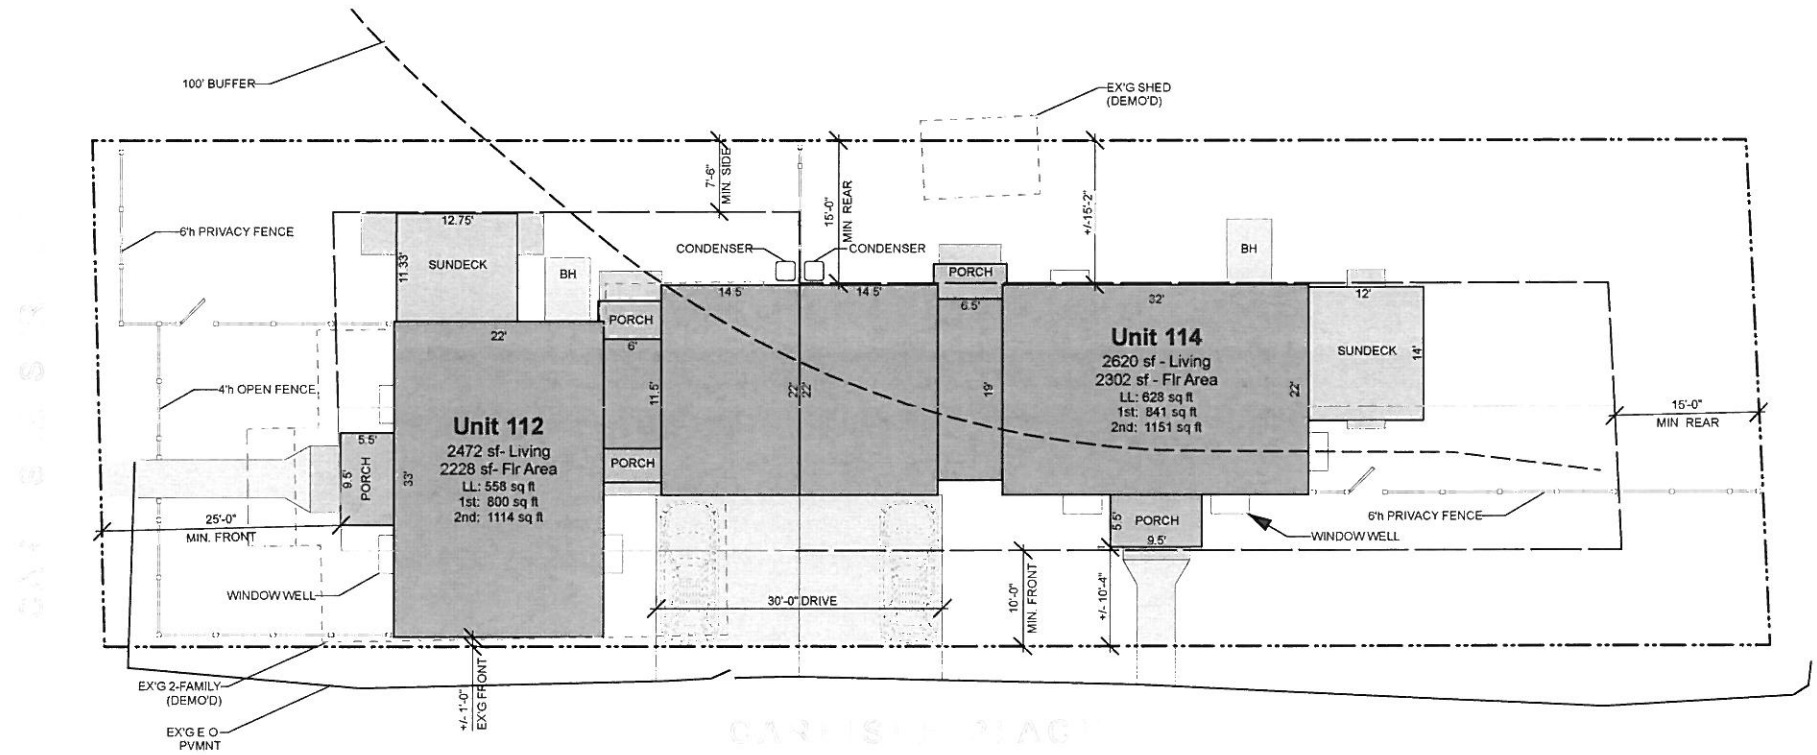

PRELIMINARY SITE PLAN



Proposed Townhouse Residence at
112 - 114 Carlisle Street Newton Centre, Massachusetts

October 20, 2016

1" = 20'-0"


ARCHITECT

High Rock Design LLC
Westwood, Massachusetts
617.378.7882
smac@highrockdesign.com



APPLICANT

Carlisle Street Development LLC
Waban, Massachusetts
617.290.9943
vahey.mike@gmail.com

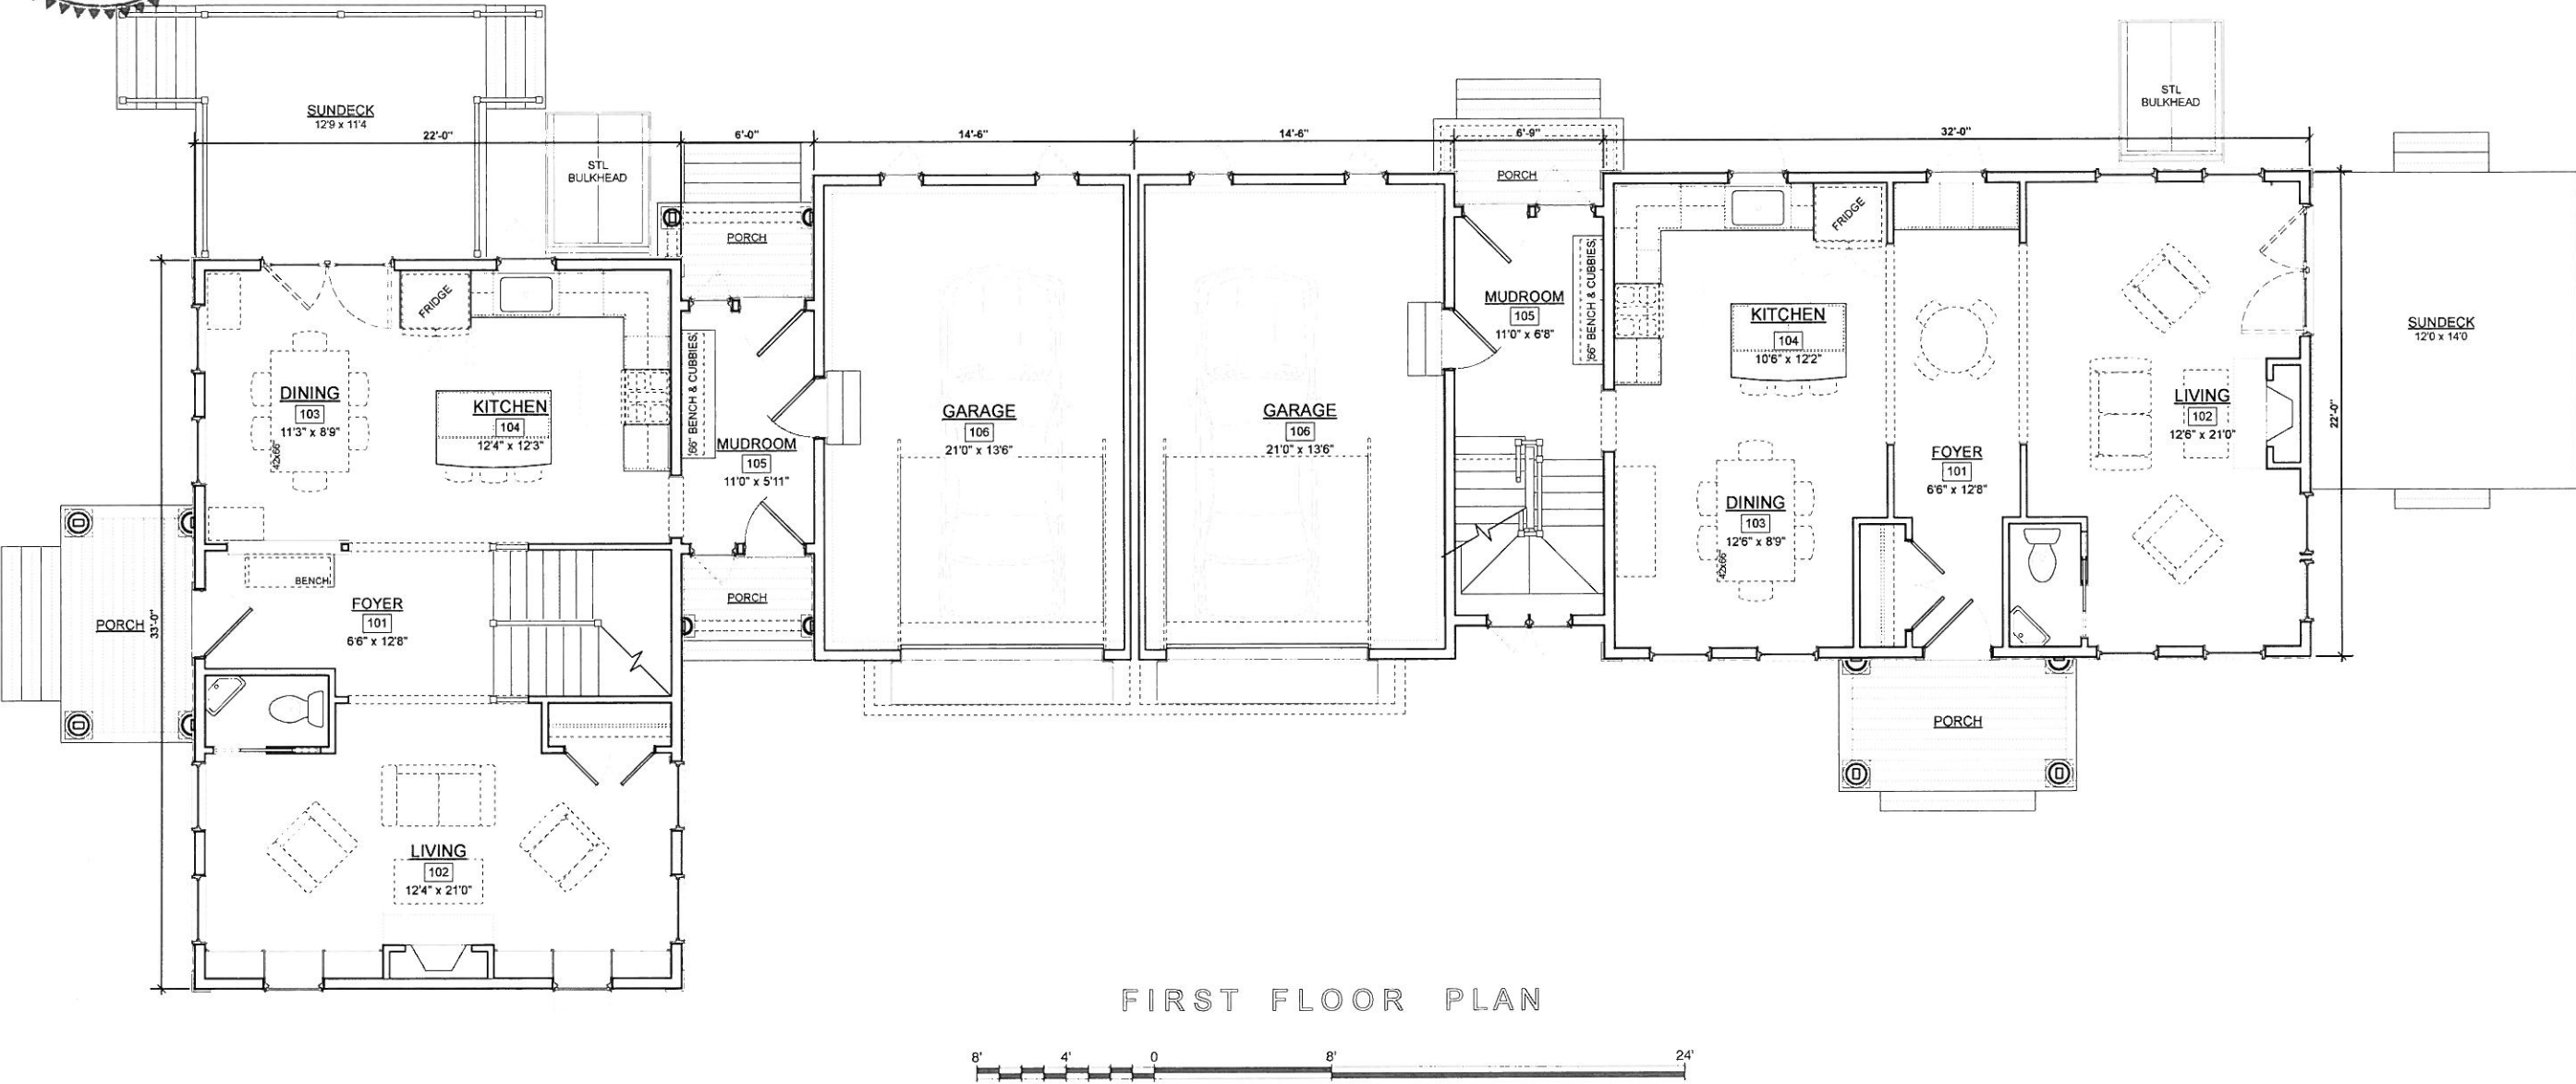

FIRST FLOOR PLAN

Proposed Townhouse Residence at
112 - 114 Carlisle Street Newton Centre , Massachusetts


ARCHITECT

High Rock Design LLC
Westwood, Massachusetts
617.378.7882
smac@highrockdesign.com



APPLICANT

Carlisle Street Development LLC
Waban, Massachusetts
617.290.9943
vahey.mike@gmail.com

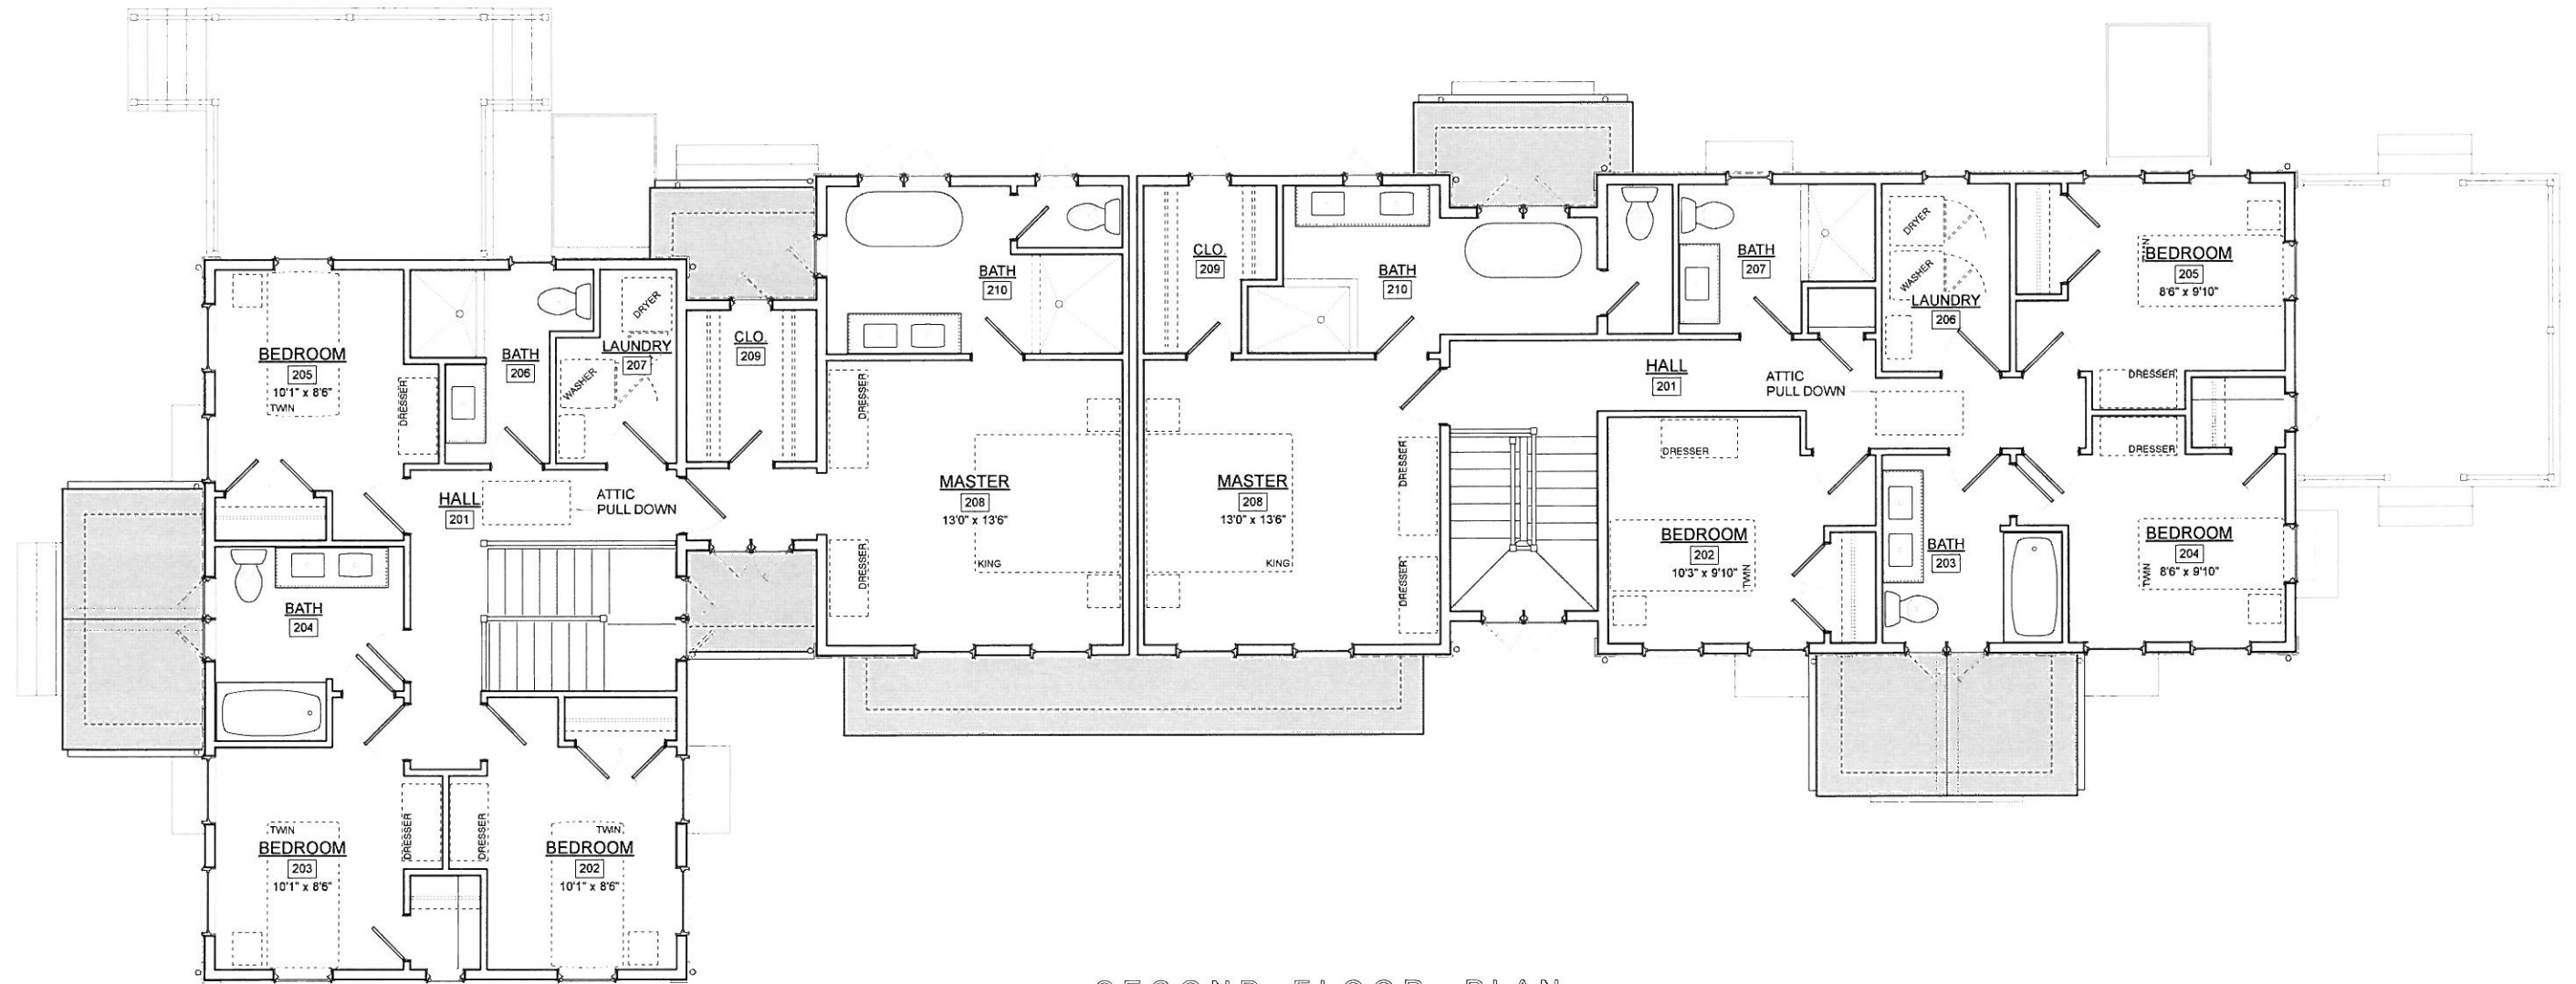

SECOND FLOOR PLAN



Proposed Townhouse Residence at
112 - 114 Carlisle Street Newton Centre , Massachusetts

October 20, 2016

1/8" = 1'-0"


ARCHITECT

High Rock Design LLC
Westwood, Massachusetts
617.378.7882
smac@highrockdesign.com



APPLICANT

Carlisle Street Development LLC
Waban, Massachusetts
617.290.9943
vahey.mike@gmail.com

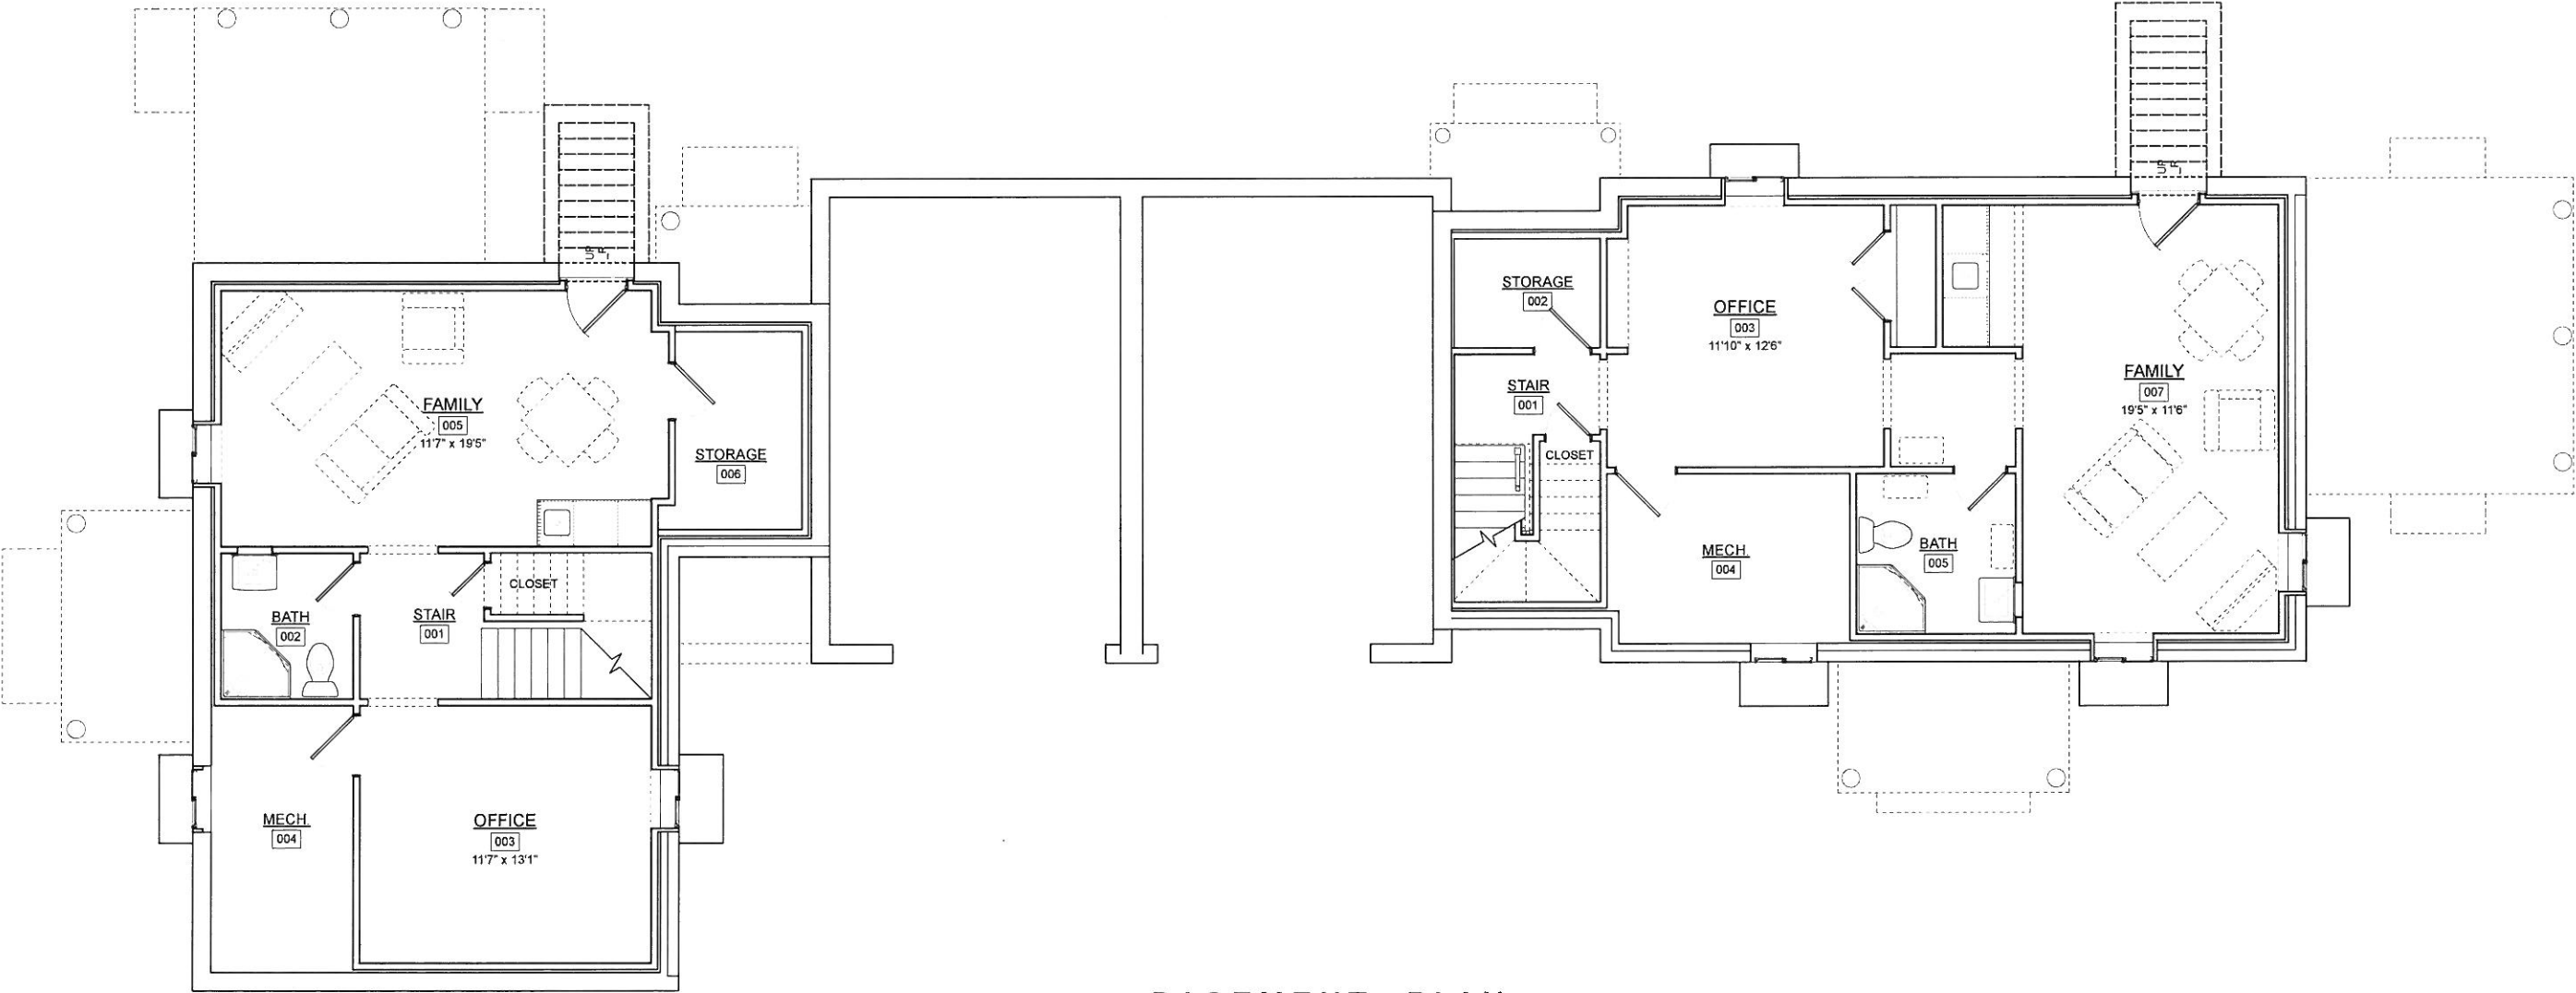

BASEMENT PLAN



Proposed Townhouse Residence at
112 - 114 Carlisle Street Newton Centre , Massachusetts

October 20, 2016

1/8" = 1'-0"

ARCHITECT

High Rock Design LLC
Westwood, Massachusetts
617.378.7882
smac@highrockdesign.com



APPLICANT


Carlisle Street Development LLC
Waban, Massachusetts
617.290.9943
vahey.mike@gmail.com



NORTH (CARLISLE STREET) ELEVATION



SOUTH ELEVATION

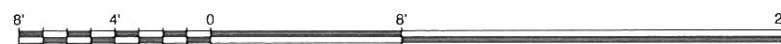

Proposed Townhouse Residence at
112 - 114 Carlisle Street Newton Centre , Massachusetts

October 20, 2016

1/8" = 1'-0"

ARCHITECT

High Rock Design LLC
Westwood, Massachusetts
617.378.7882
smac@highrockdesign.com



APPLICANT

Carlisle Street Development LLC
Waban, Massachusetts
617.290.9943
vahey.mike@gmail.com



WEST (CARLISLE PLACE) ELEVATION



Proposed Townhouse Residence at
112 - 114 Carlisle Street Newton Centre , Massachusetts

October 20, 2016

1/8" = 1'-0"

High Rock Design LLC
Westwood, Massachusetts
617.378.7882
smac@highrockdesign.com



Carlisle Street Development LLC
Waban, Massachusetts
617.290.9943
vahey.mike@gmail.com



112 - 114 Carlisle Street Newton Centre , Massachusetts

$$1/8'' = 1'-0''$$


ARCHITECT

High Rock Design LLC
Westwood, Massachusetts
617.378.7882
smac@highrockdesign.com




APPLICANT


Carlisle Street Development LLC
Waban, Massachusetts
617.290.9943
vahey.mike@gmail.com

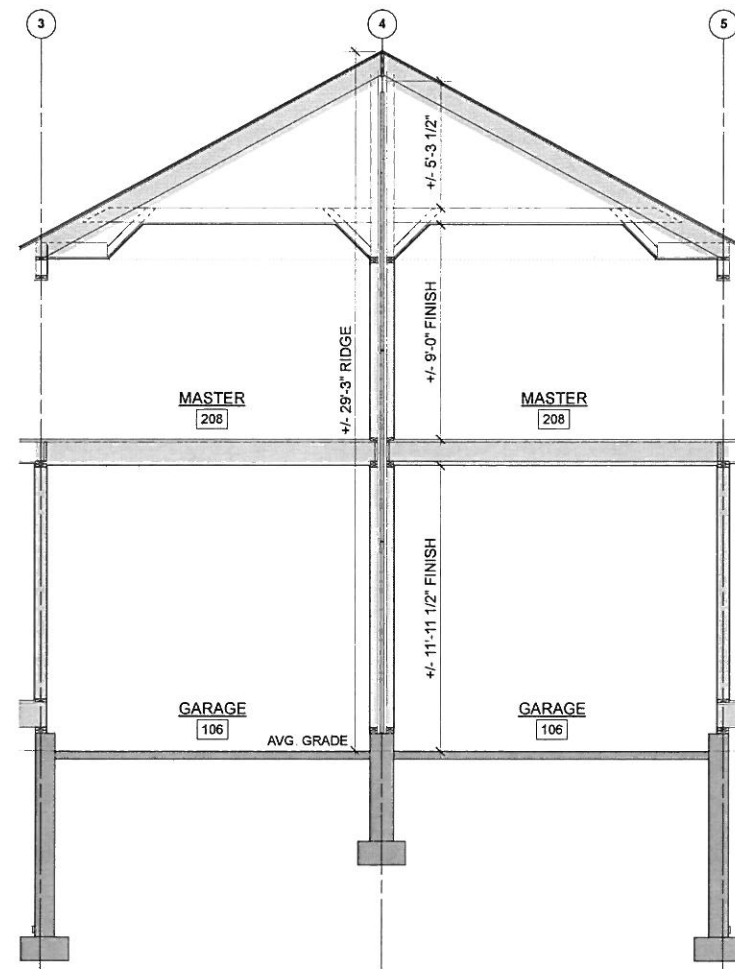

SECTION THRU UNIT 112 & 114 GARAGE/ MASTER

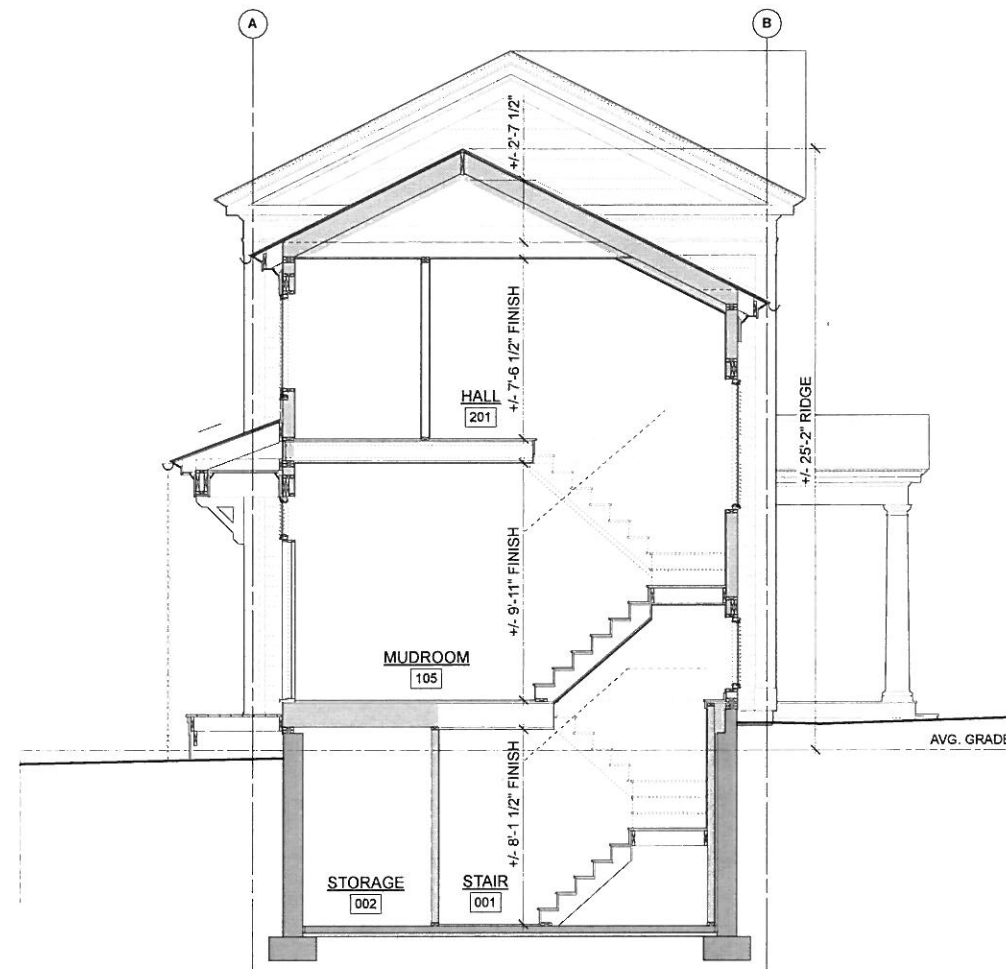

SECTION THRU UNIT 114 CONNECTOR

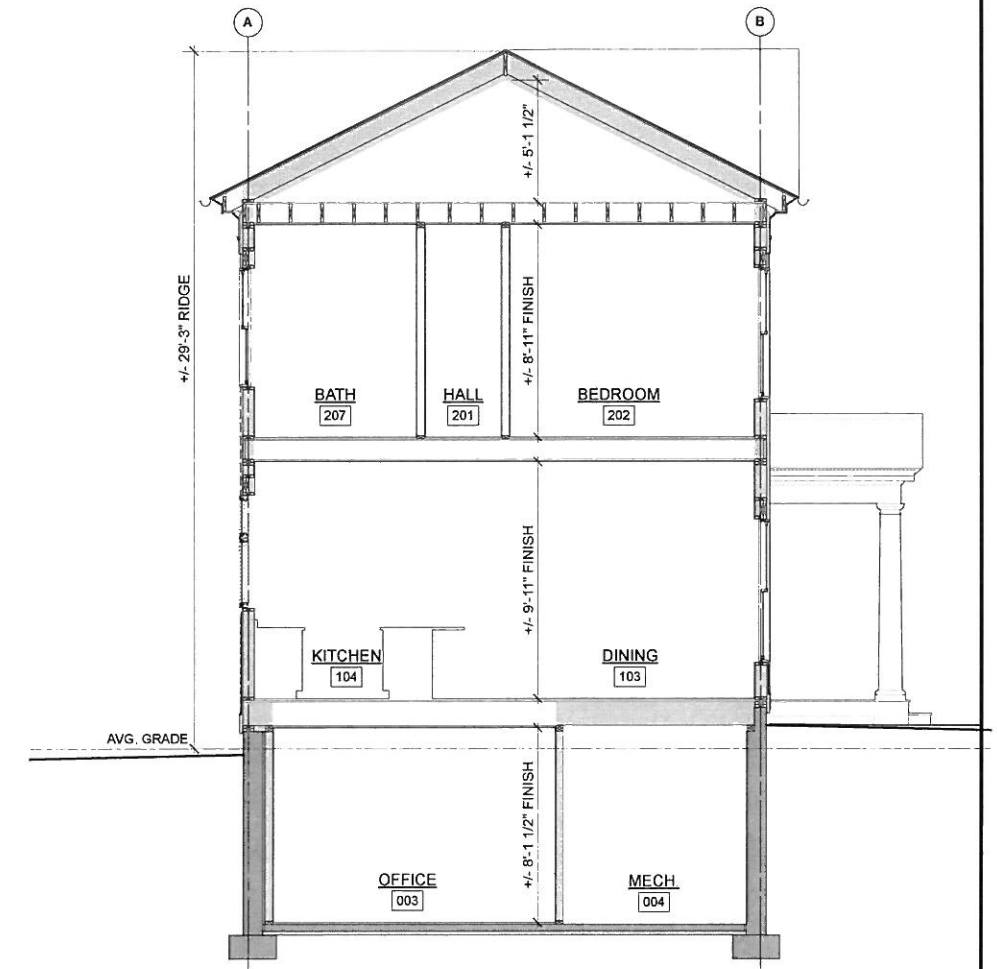

SECTION THRU UNIT 114



Proposed Townhouse Residence at 112 - 114 Carlisle Street Newton Centre, Massachusetts

October 20, 2016

1/8" = 1'-0"