


ARCHITECT

High Rock Design LLC
Westwood, Massachusetts
617.378.7882
smac@highrockdesign.com

APPLICANT

Carlisle Street Development LLC
Waban, Massachusetts
617.290.9943
vahey.mike@gmail.com

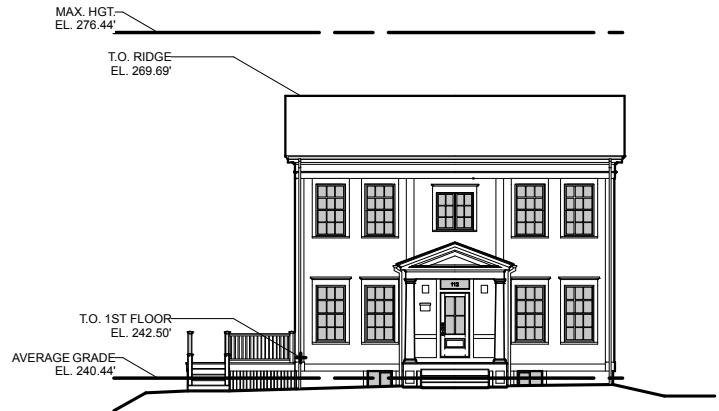

DESCRIPTION:


ZONING DISTRICT MR1 (MULTI-RESIDENCE)
BUILDING TYPE TWO-FAMILY DETACHED

FLOOR AREA RATIO:

LOT AREA	9196
MAX FAR	.4926
MAX. SQ. FT.	4530
AS PLANNED .4926	4530

BUILDING HEIGHT

LOT & BUILDING INFO

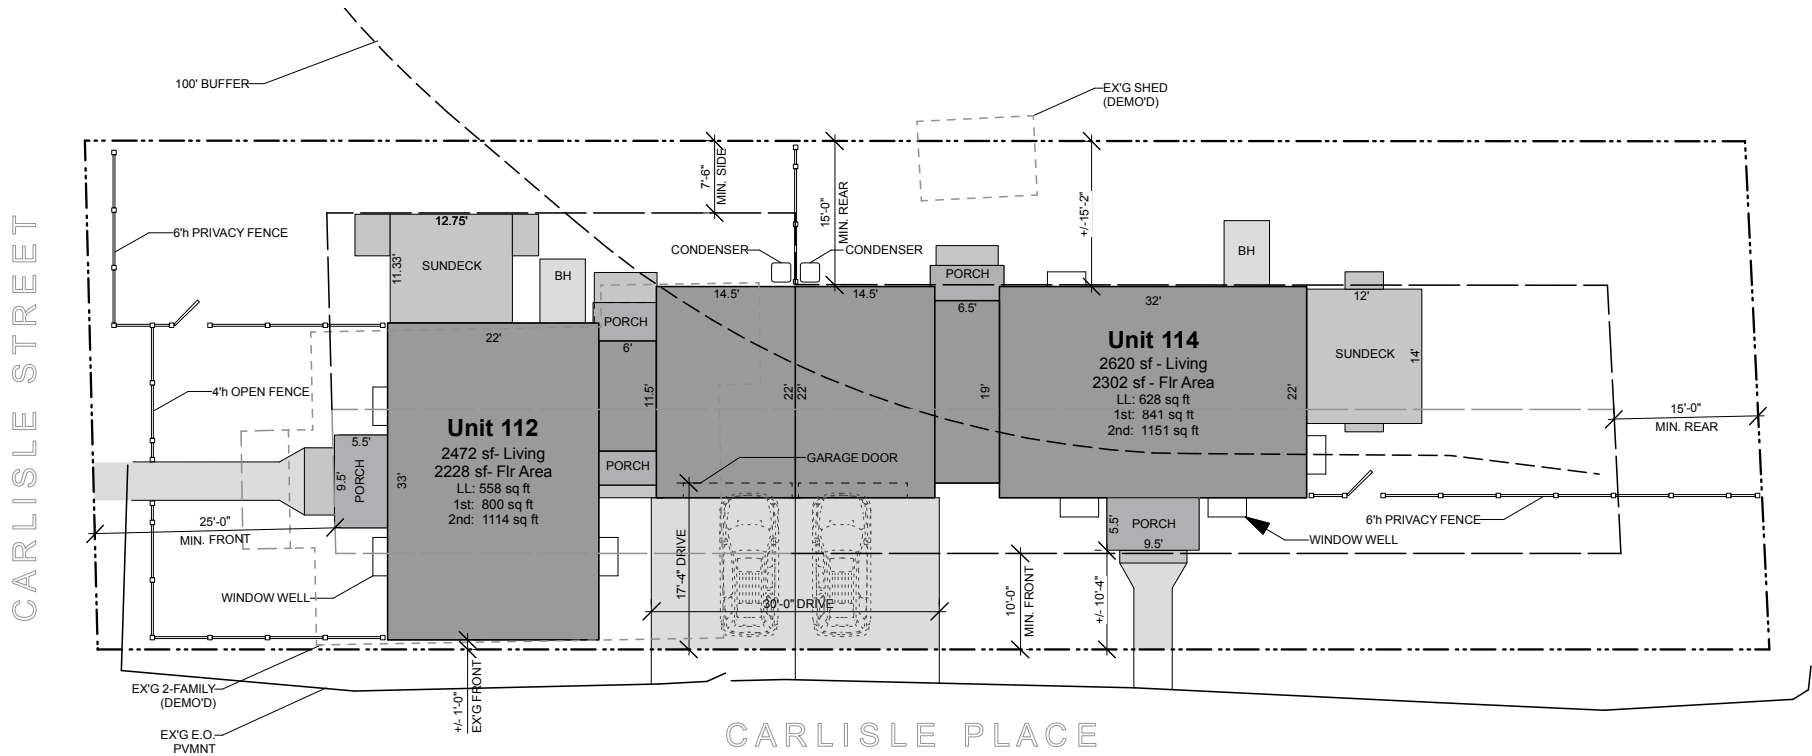

PRELIMINARY SITE PLAN


Proposed Townhouse Residence at
112 - 114 Carlisle Street Newton Centre , Massachusetts

ARCHITECT

High Rock Design LLC
Westwood, Massachusetts
617.378.7882
smac@highrockdesign.com

APPLICANT

Carlisle Street Development LLC
Waban, Massachusetts
617.290.9943
vahey.mike@gmail.com

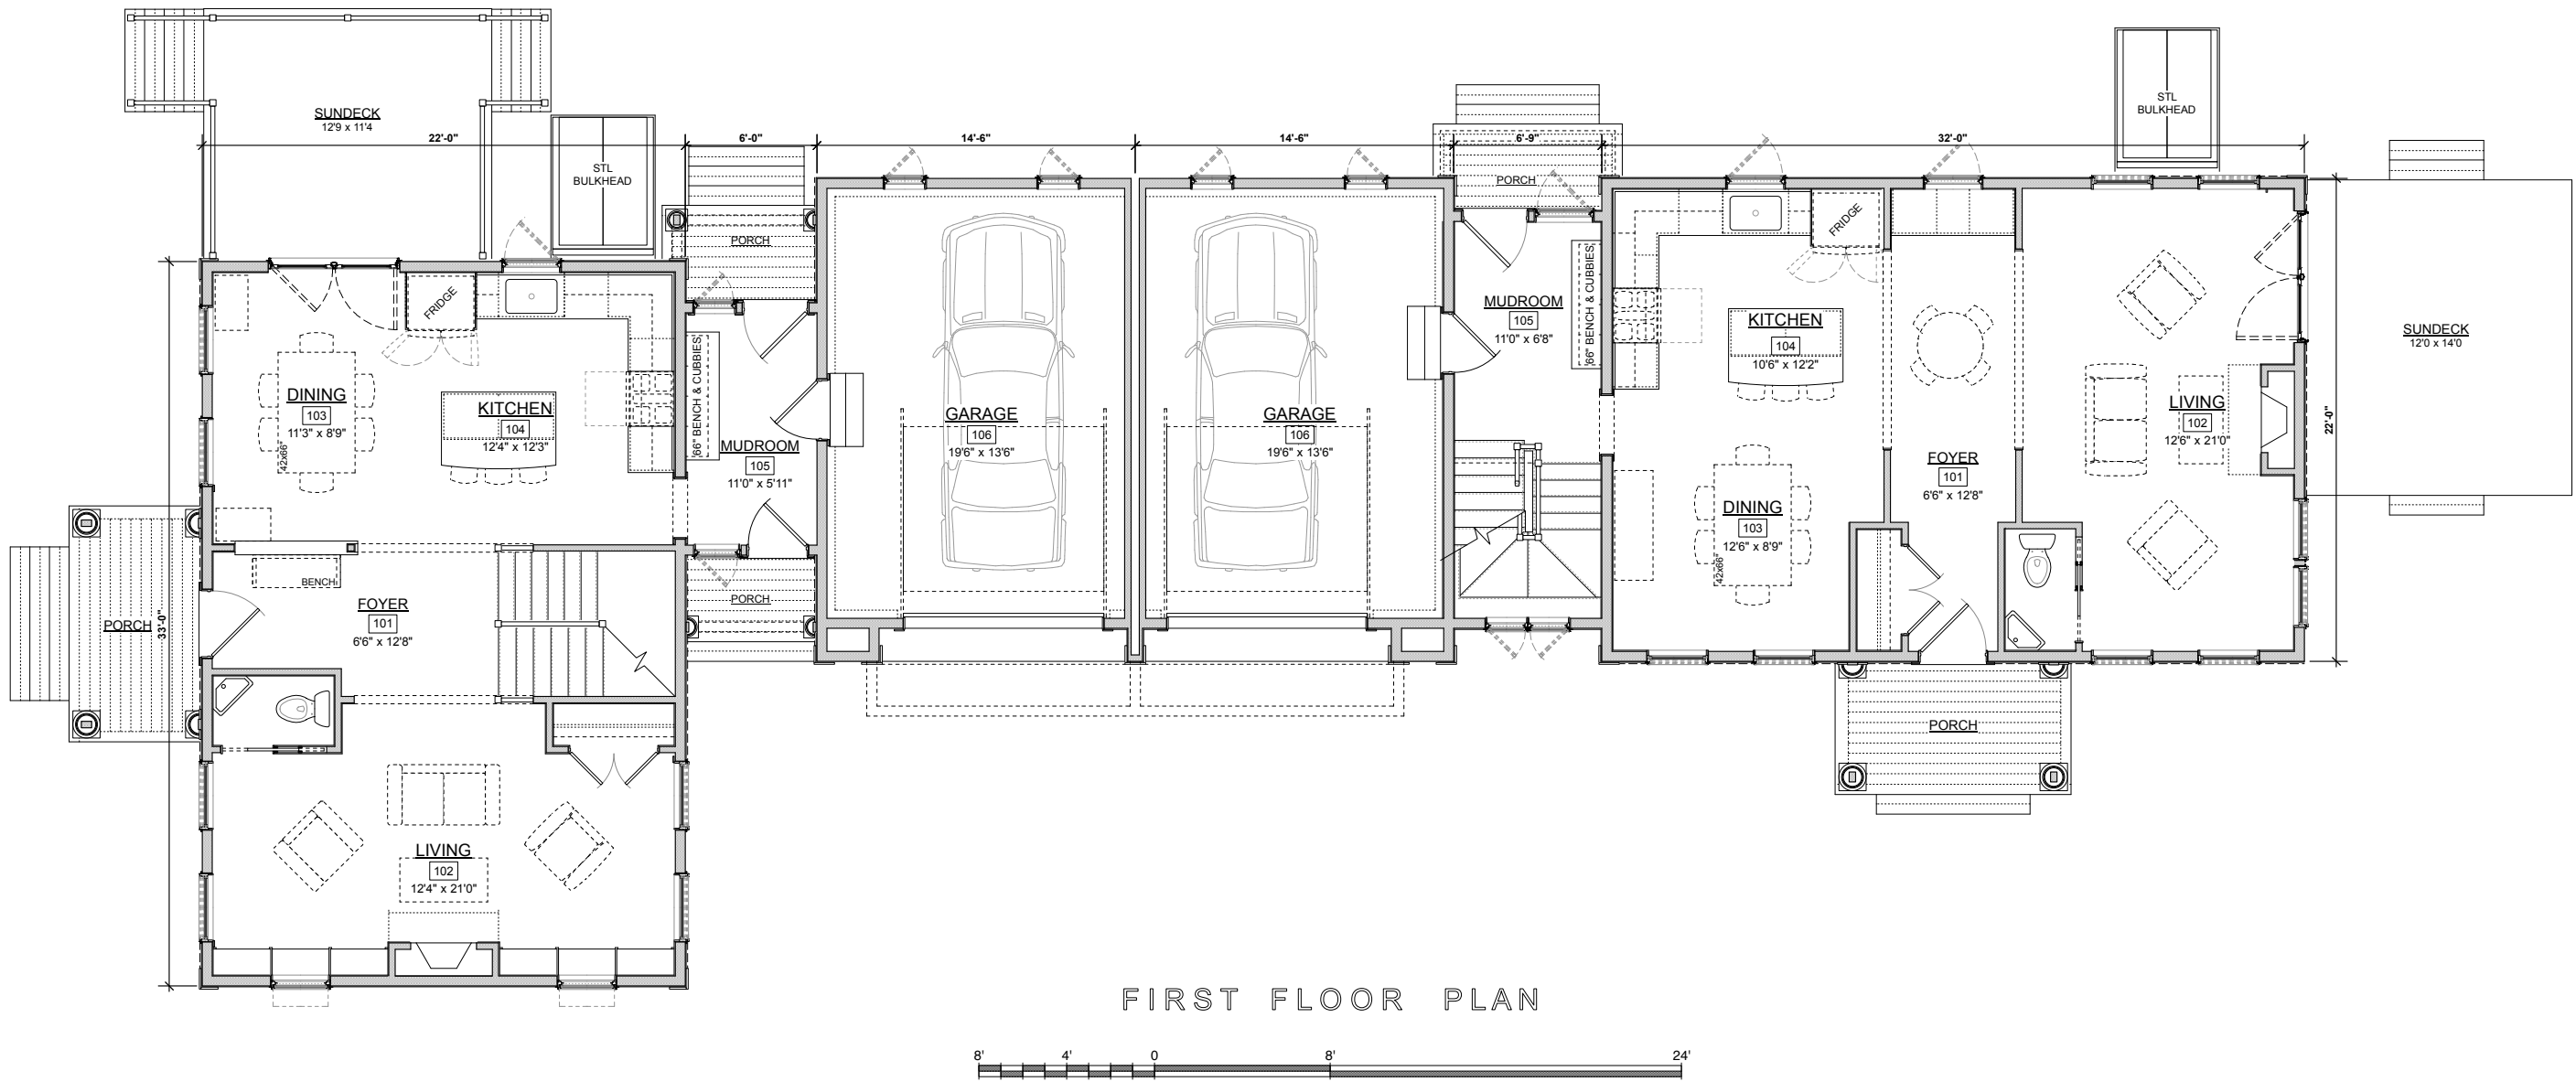

FIRST FLOOR PLAN

ARCHITECT


High Rock Design LLC
Westwood, Massachusetts
617.378.7882
smac@highrockdesign.com

APPLICANT

Carlisle Street Development LLC
Waban, Massachusetts
617.290.9943
vahey.mike@gmail.com



WEST (CARLISLE PLACE) ELEVATION

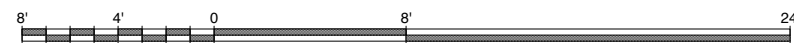

Proposed Townhouse Residence at
112 - 114 Carlisle Street Newton Centre, Massachusetts

October 24, 2016

1/8" = 1'-0"