

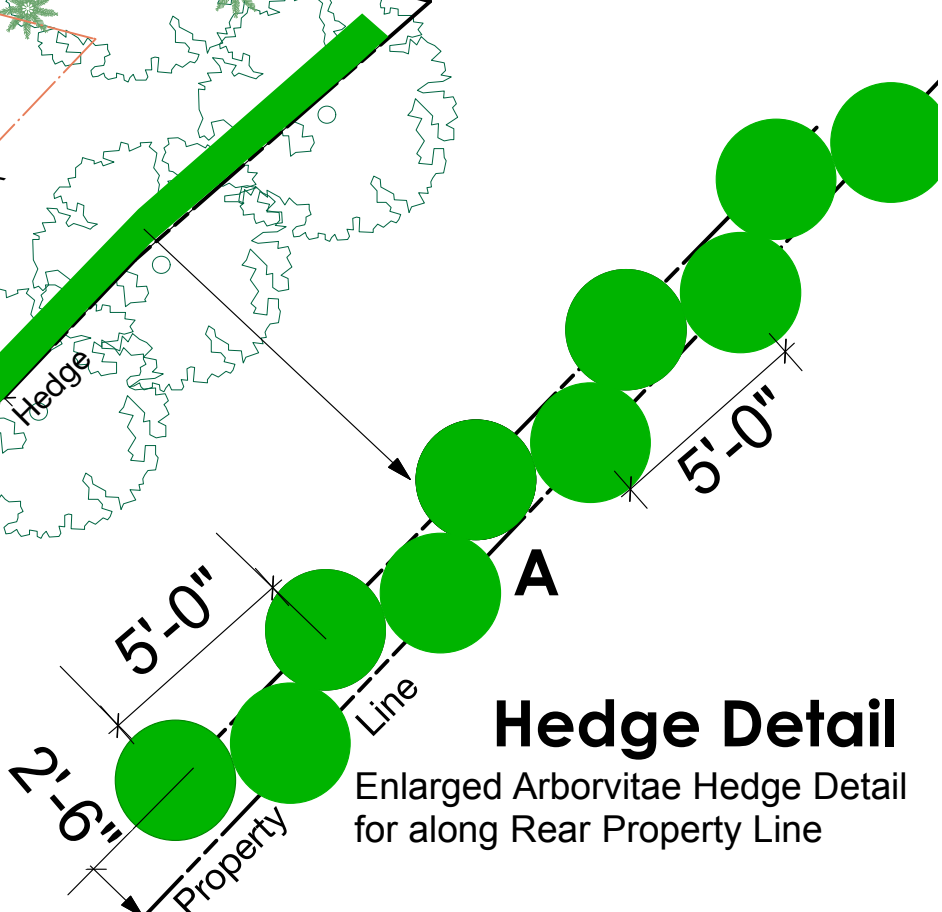
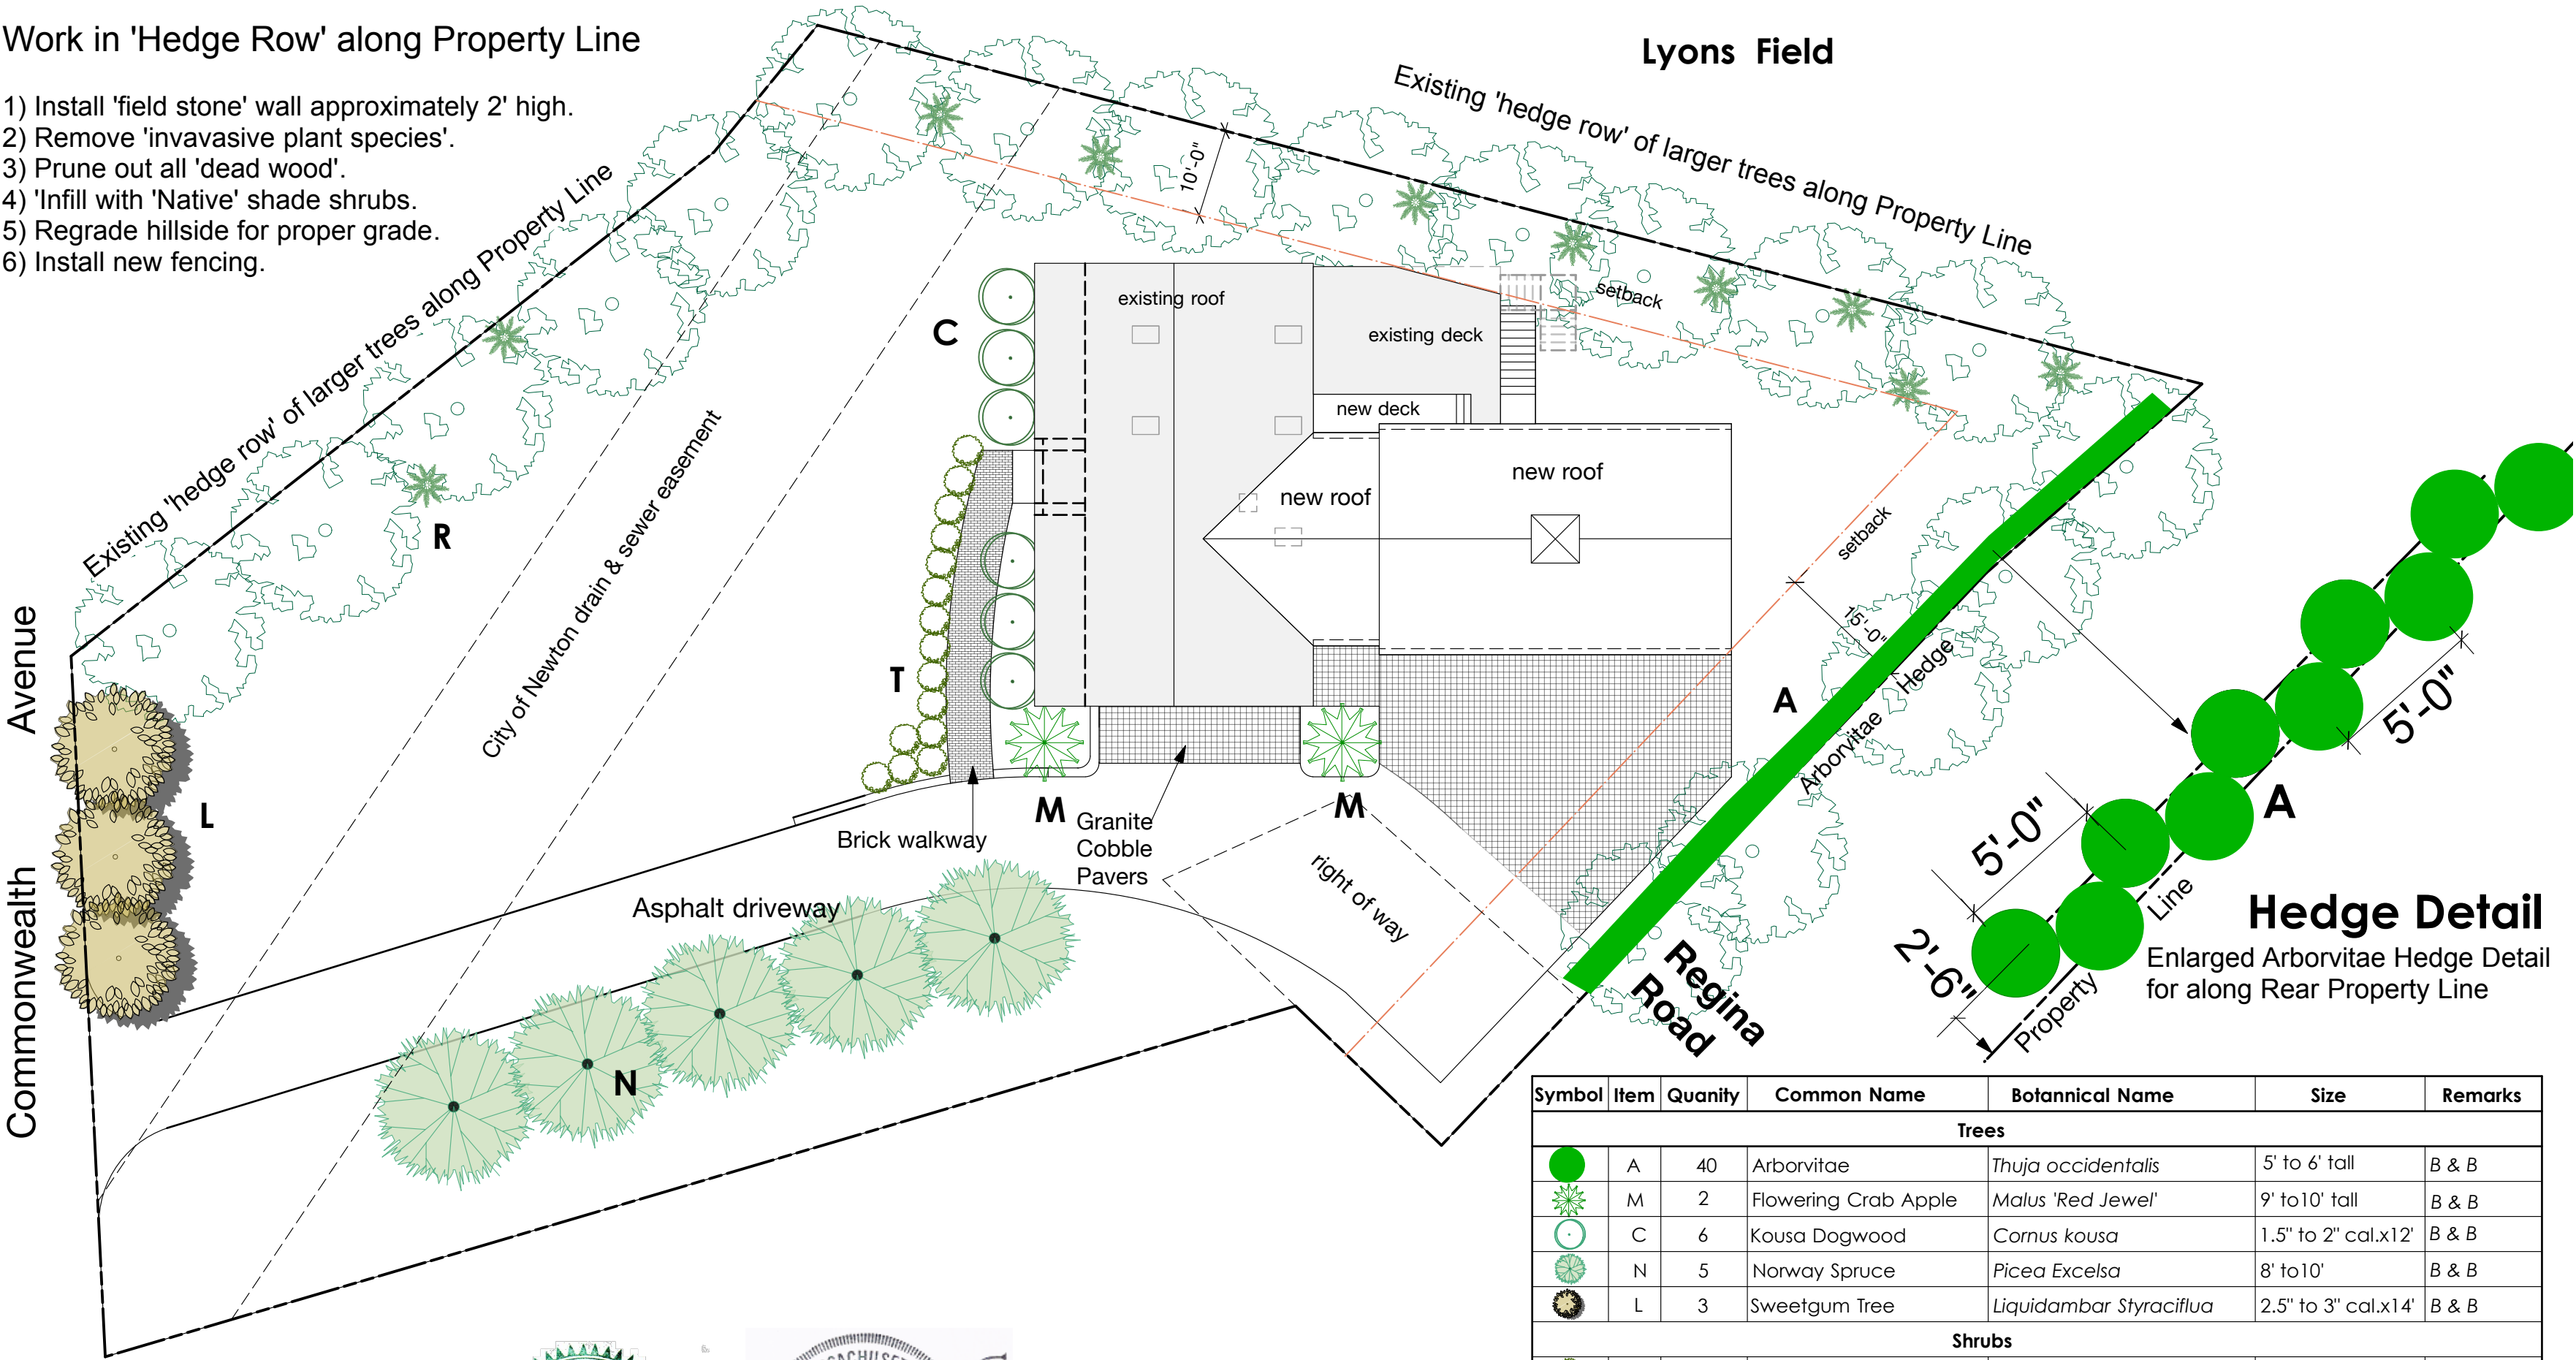


Work in 'Hedge Row' along Property Line

- 1) Install 'field stone' wall approximately 2' high.
- 2) Remove 'invavasive plant species'.
- 3) Prune out all 'dead wood'.
- 4) 'Infill' with 'Native' shade shrubs.
- 5) Regrade hillside for proper grade.
- 6) Install new fencing.

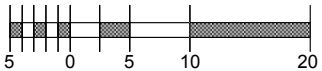

Symbol	Item	Quantity	Common Name	Botannical Name	Size	Remarks
Trees						
	A	40	Arbovitae	Thuja occidentalis	5' to 6' tall	B & B
	M	2	Flowering Crab Apple	Malus 'Red Jewel'	9' to 10' tall	B & B
	C	6	Kousa Dogwood	Cornus kousa	1.5" to 2" cal.x12'	B & B
	N	5	Norway Spruce	Picea Excelsa	8' to 10'	B & B
	L	3	Sweetgum Tree	Liquidambar Styraciflua	2.5" to 3" cal.x14'	B & B
Shrubs						
	T	15	Spreading Yew	Taxus Suspidata	3' to 4'	B & B
	R	10	Rosebay Rhododendron	Rhododendrom maximum	3' to 4'	B & B
Groundcover						
		10	Baltic Ivy	Hedra helix	flats	for planting in front beds
Grasses & Flowers						
		20	Stella D'Oro Daylily	Carex crinita	5 pots	for planting in front beds

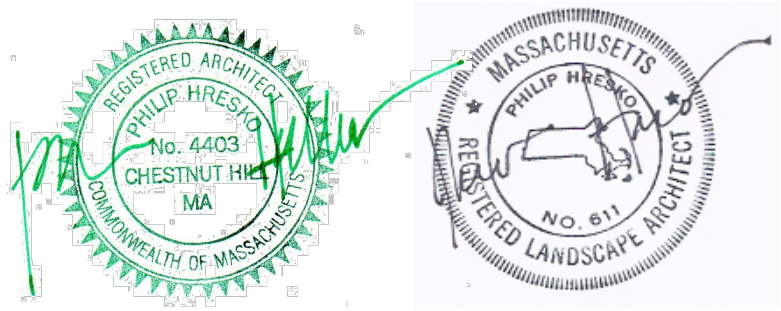




Hresko Associates, Inc.

Architect
Landscape Architect
36 Bromfield Street
Suite 209
Boston, MA 02108
617-350-7666
eMail: hresko@ArchUSA.com

2171 Commonwealth Avenue
Newton, Massachusetts

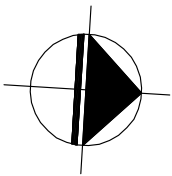

Landscape Plan

Date: 21 April 2016
Scale: 1/16" = 1' - 0"

#33-23

L

1.01